

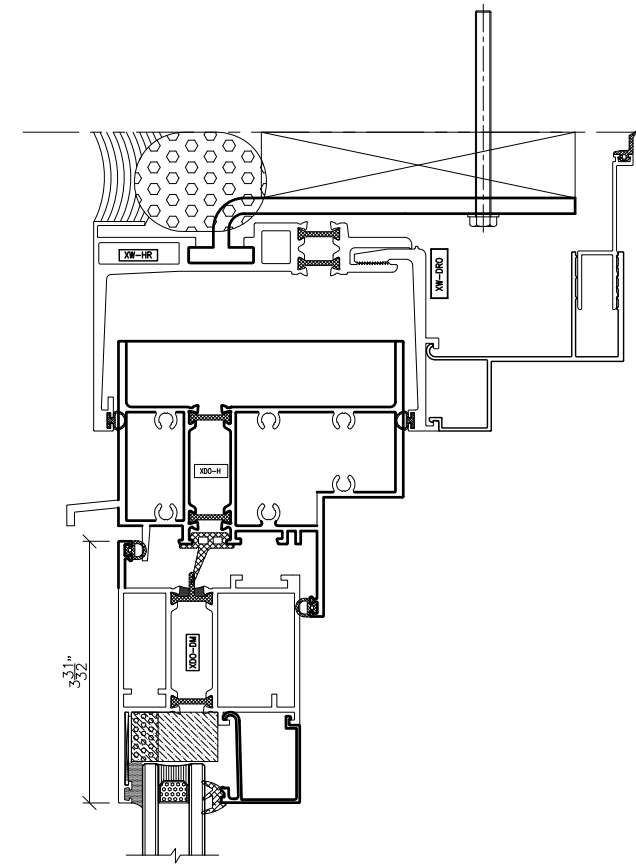



# Terrace Door (French Door) - Outswing

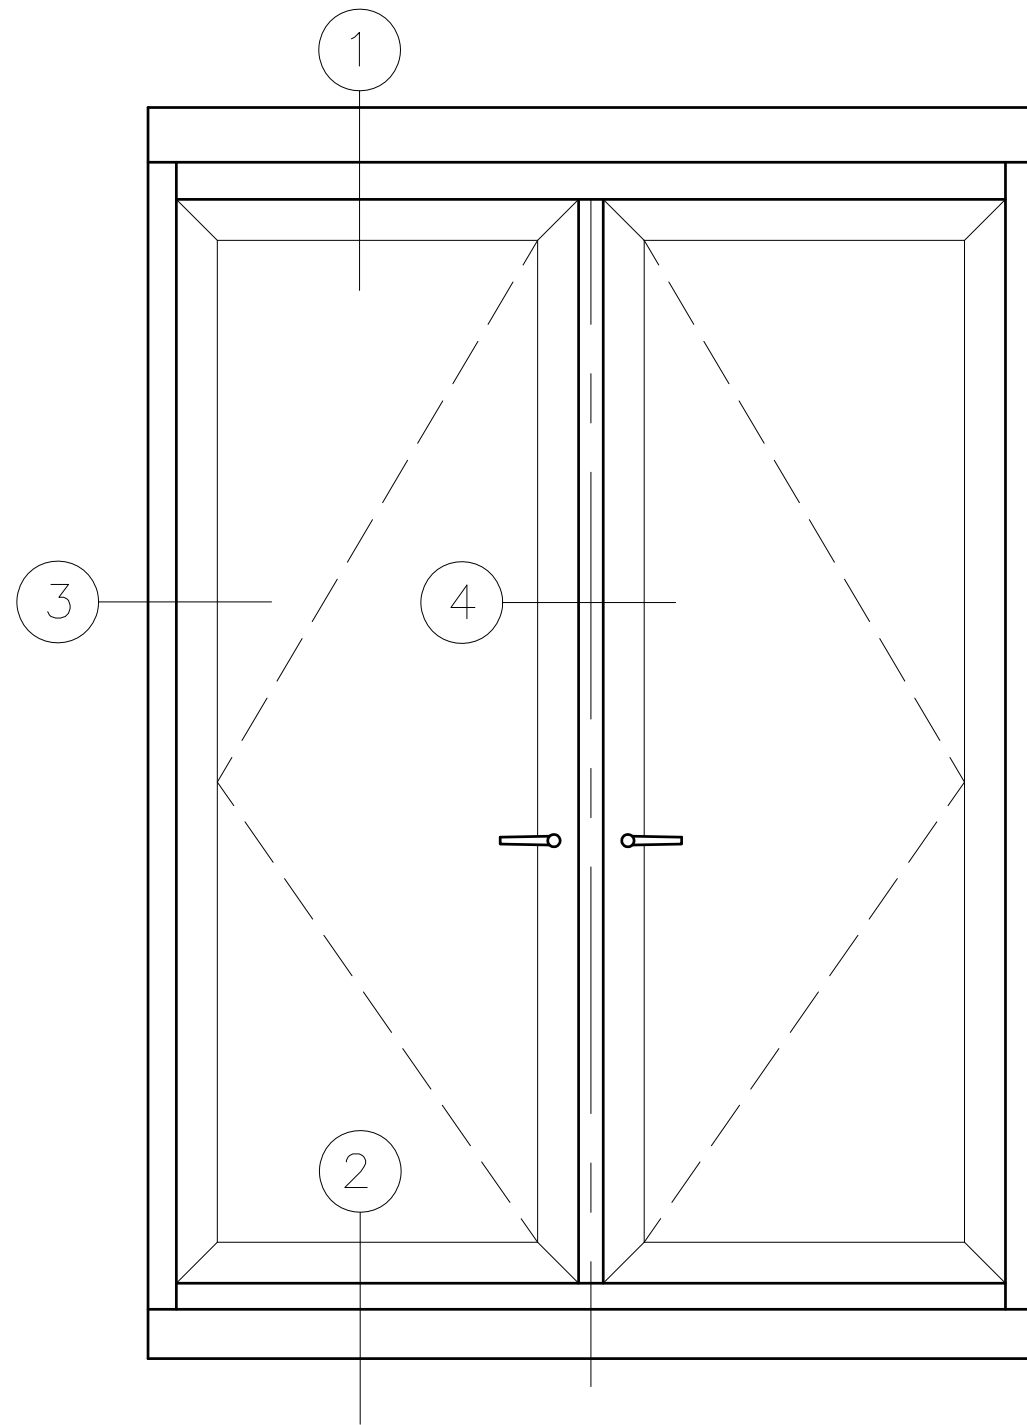


1 Horizontal Detail - Outswing Door At Head

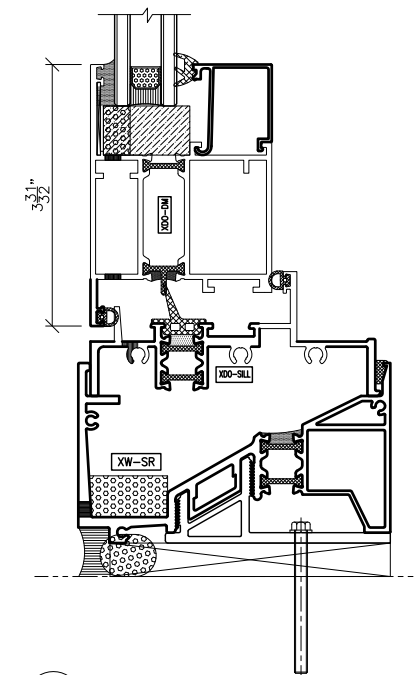

2 Horizontal Detail - Outswing Door At Sill

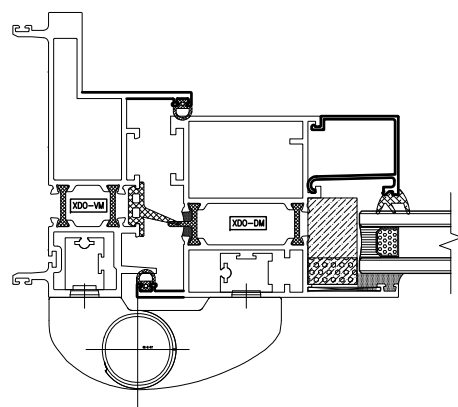

3 Vertical Detail - Outswing Door Hinge Side

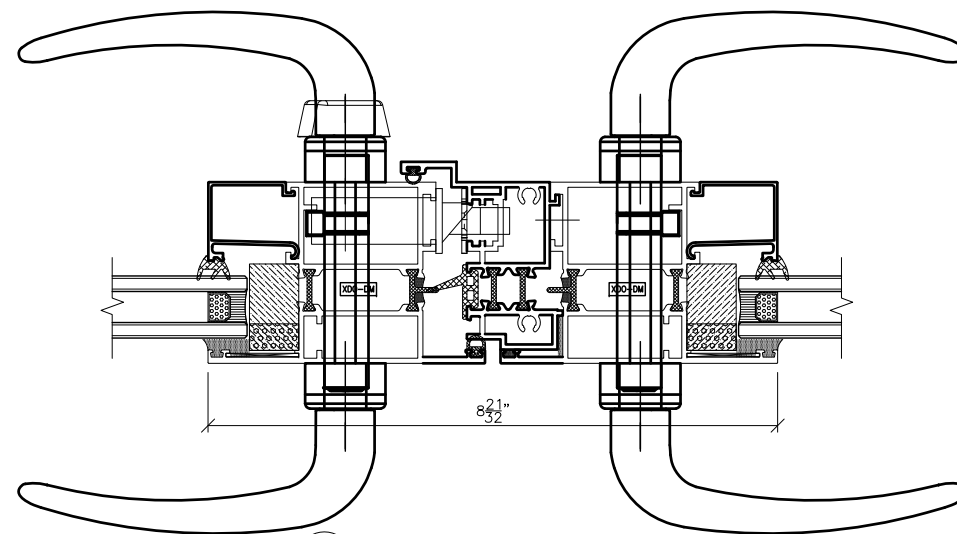

4 Vertical Detail - Outswing Door Handle Side