

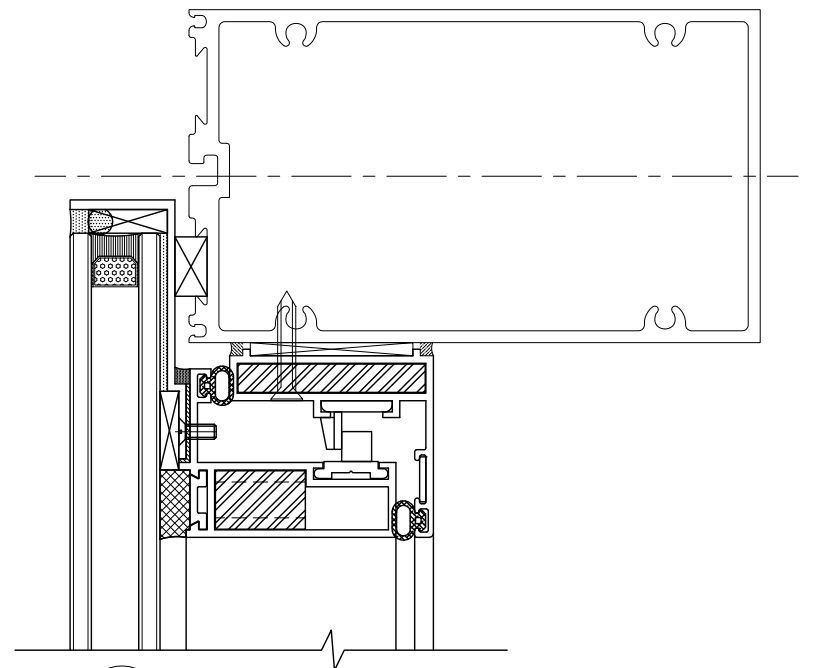



Window - Project-Out

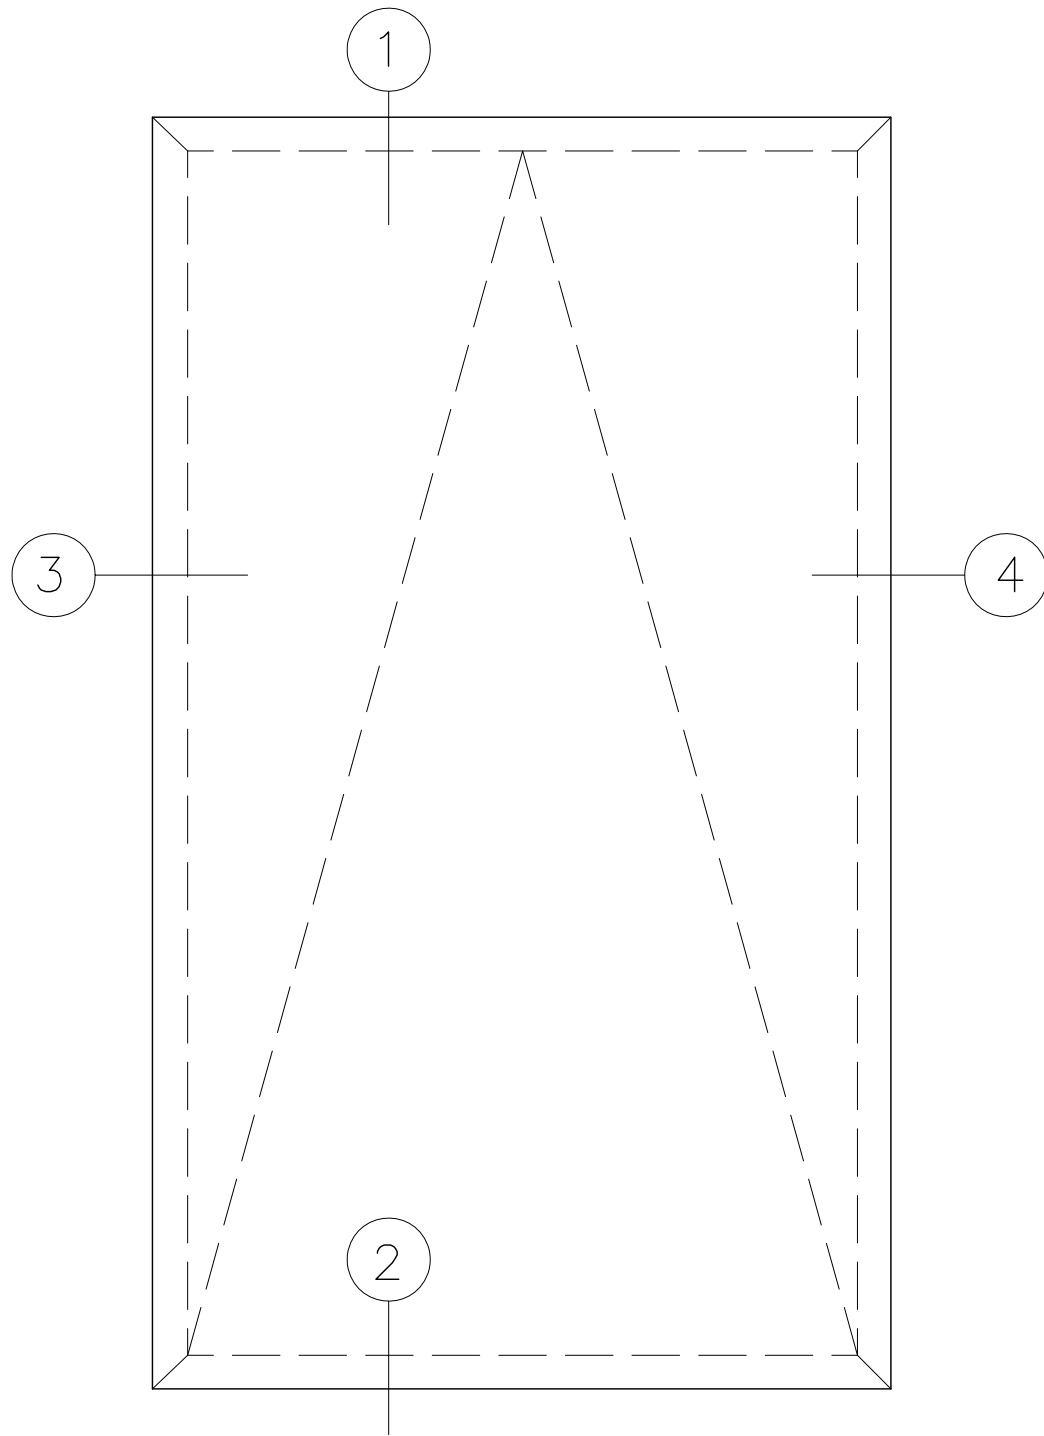


1 Project-Out Detail @ Top Rail

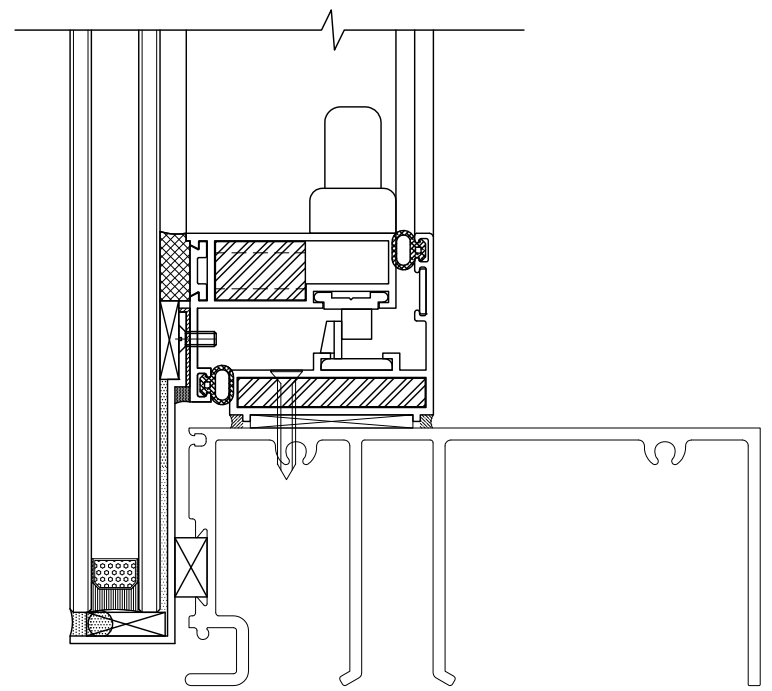

2 Project-Out Detail @ Bottom Rail / Handle

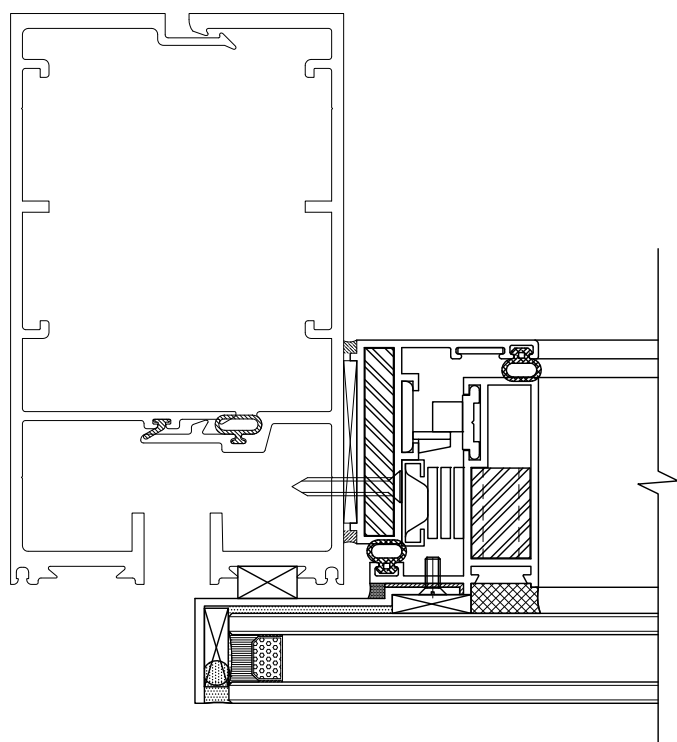

3 Project-Out Detail @ Arm Hinge

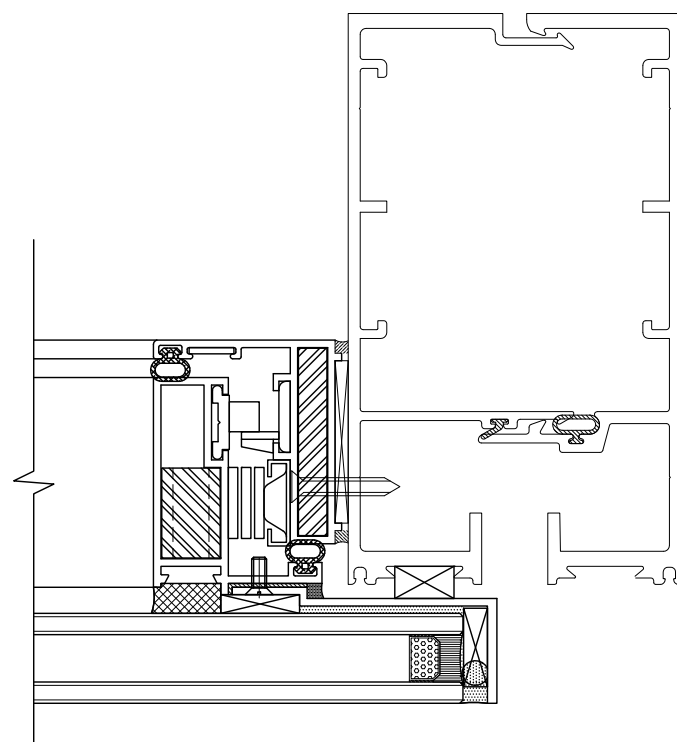

4 Project-Out Detail @ Arm Hinge