

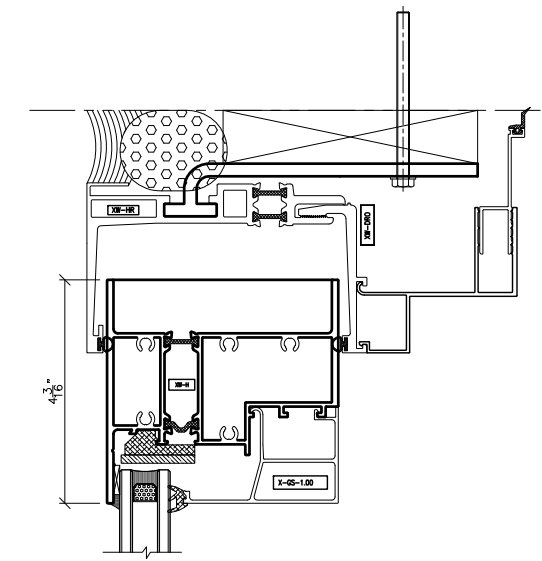
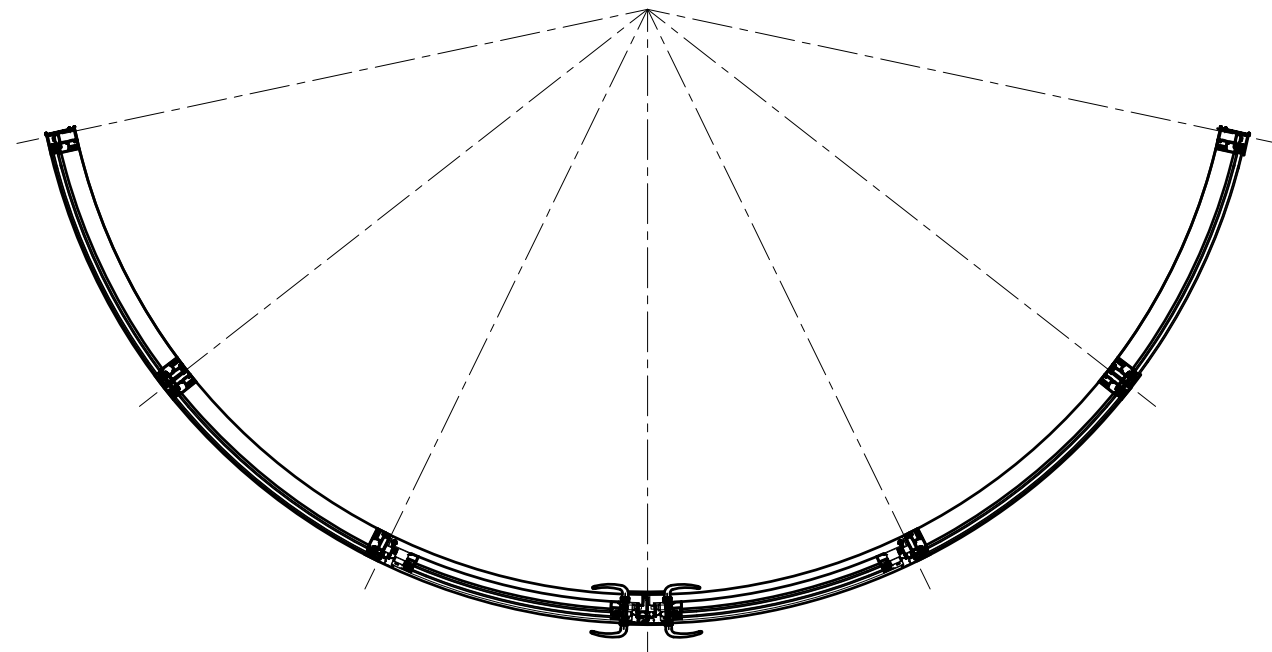



# Curved Wall - Smooth

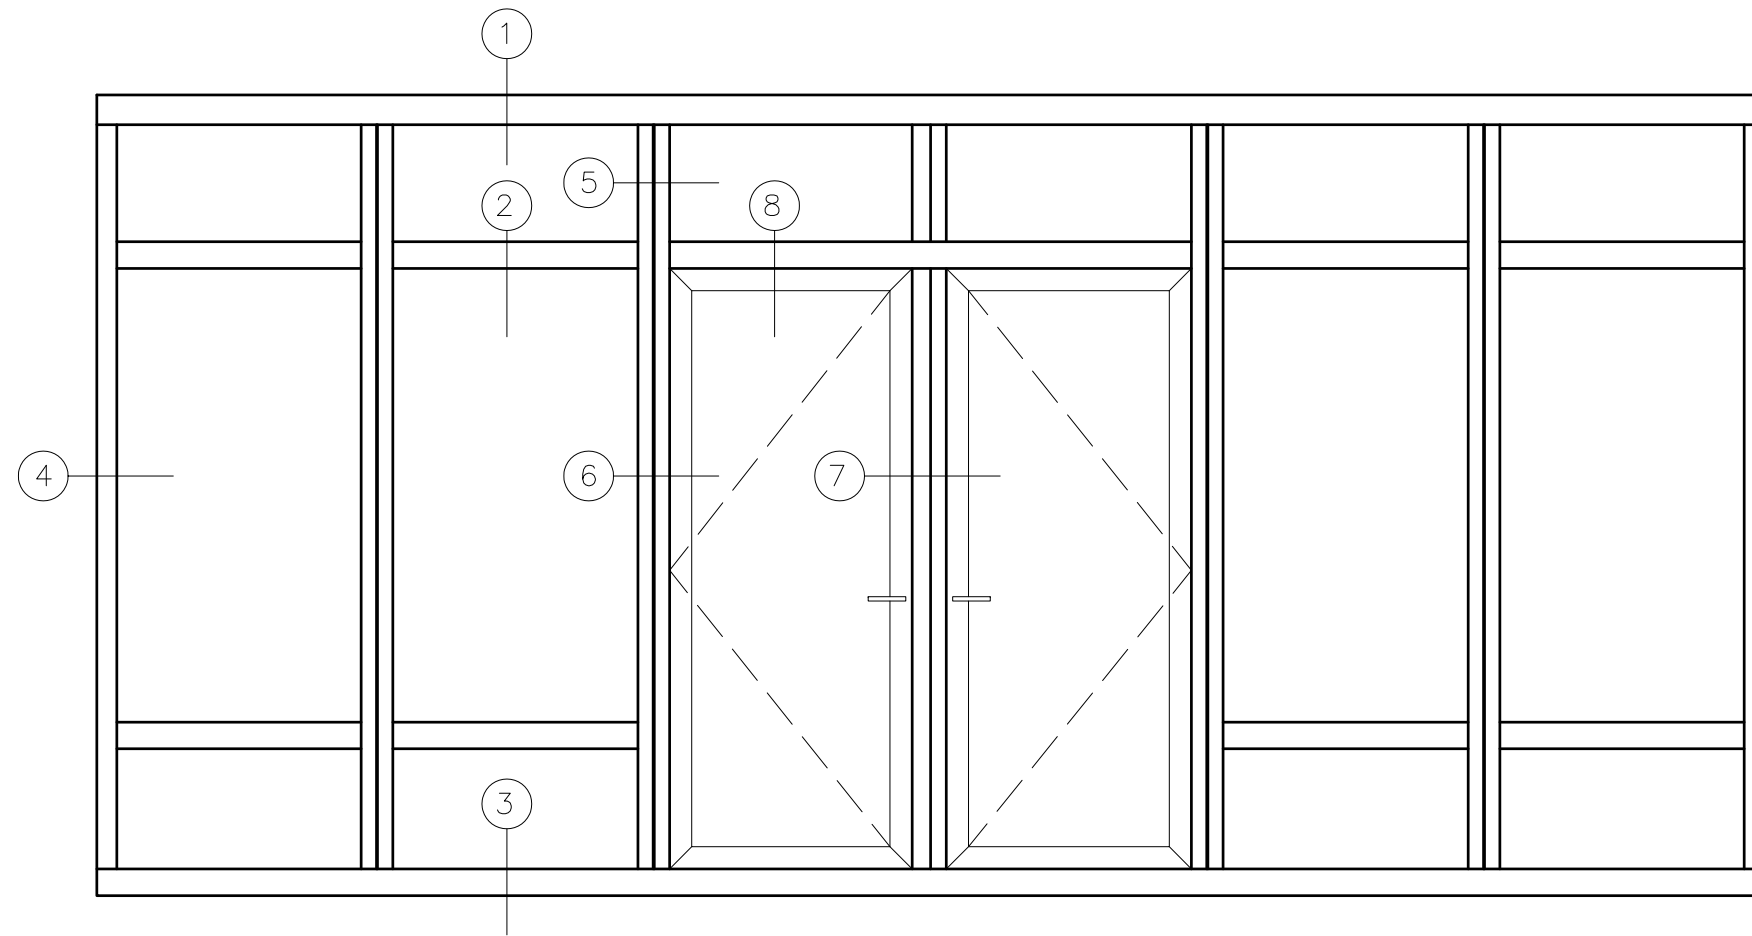


1 Horizontal Detail - Fixed At Ceiling

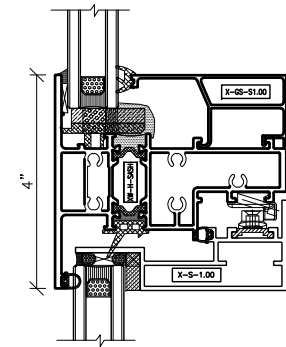


2 Horizontal Detail - Fixed Over Casement

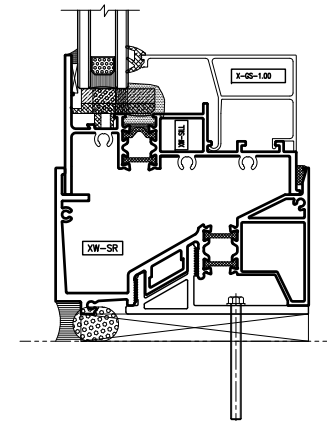


3 Horizontal Detail - Fixed At Sill

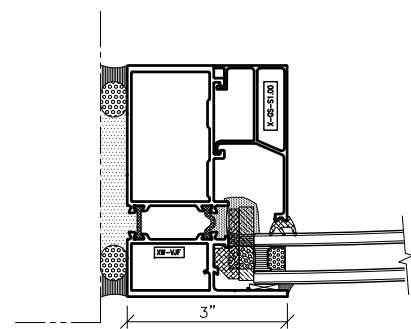


4 Vertical Detail - Jamb

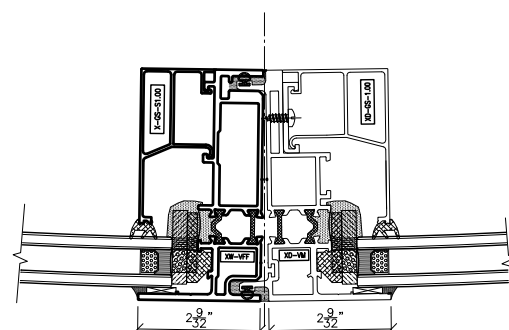

5 FIXED GLASS @ TRANSOM / FIXED GLASS

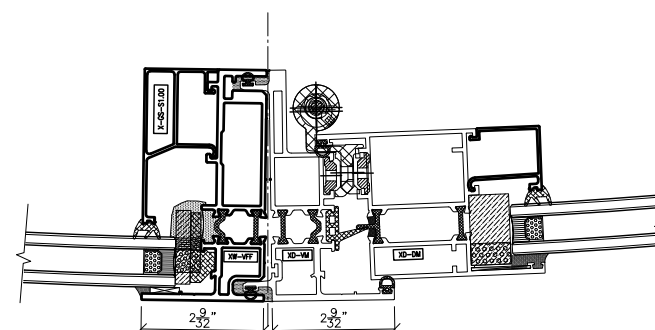

6 DOOR HINGE / FIXED GLASS

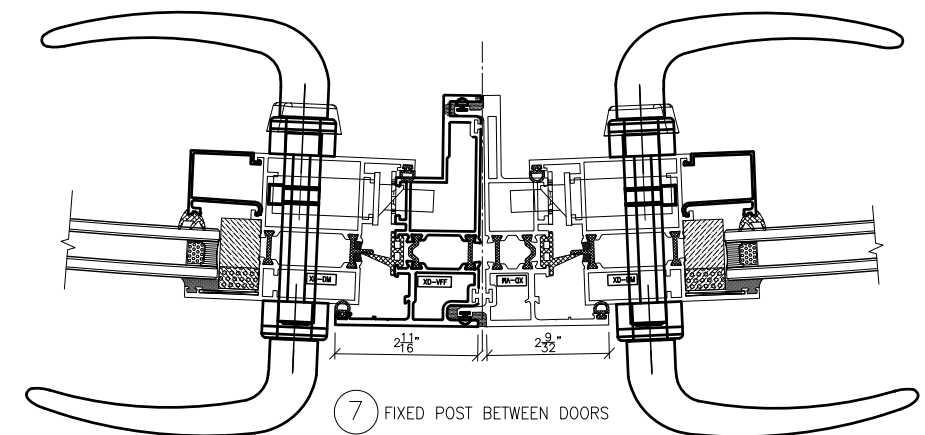

7 FIXED POST BETWEEN DOORS