

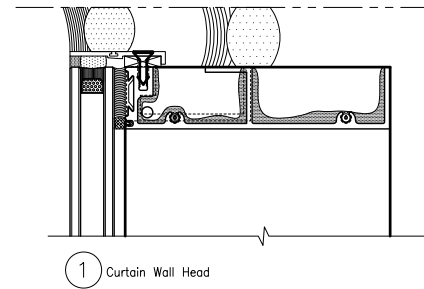



Curtain Wall

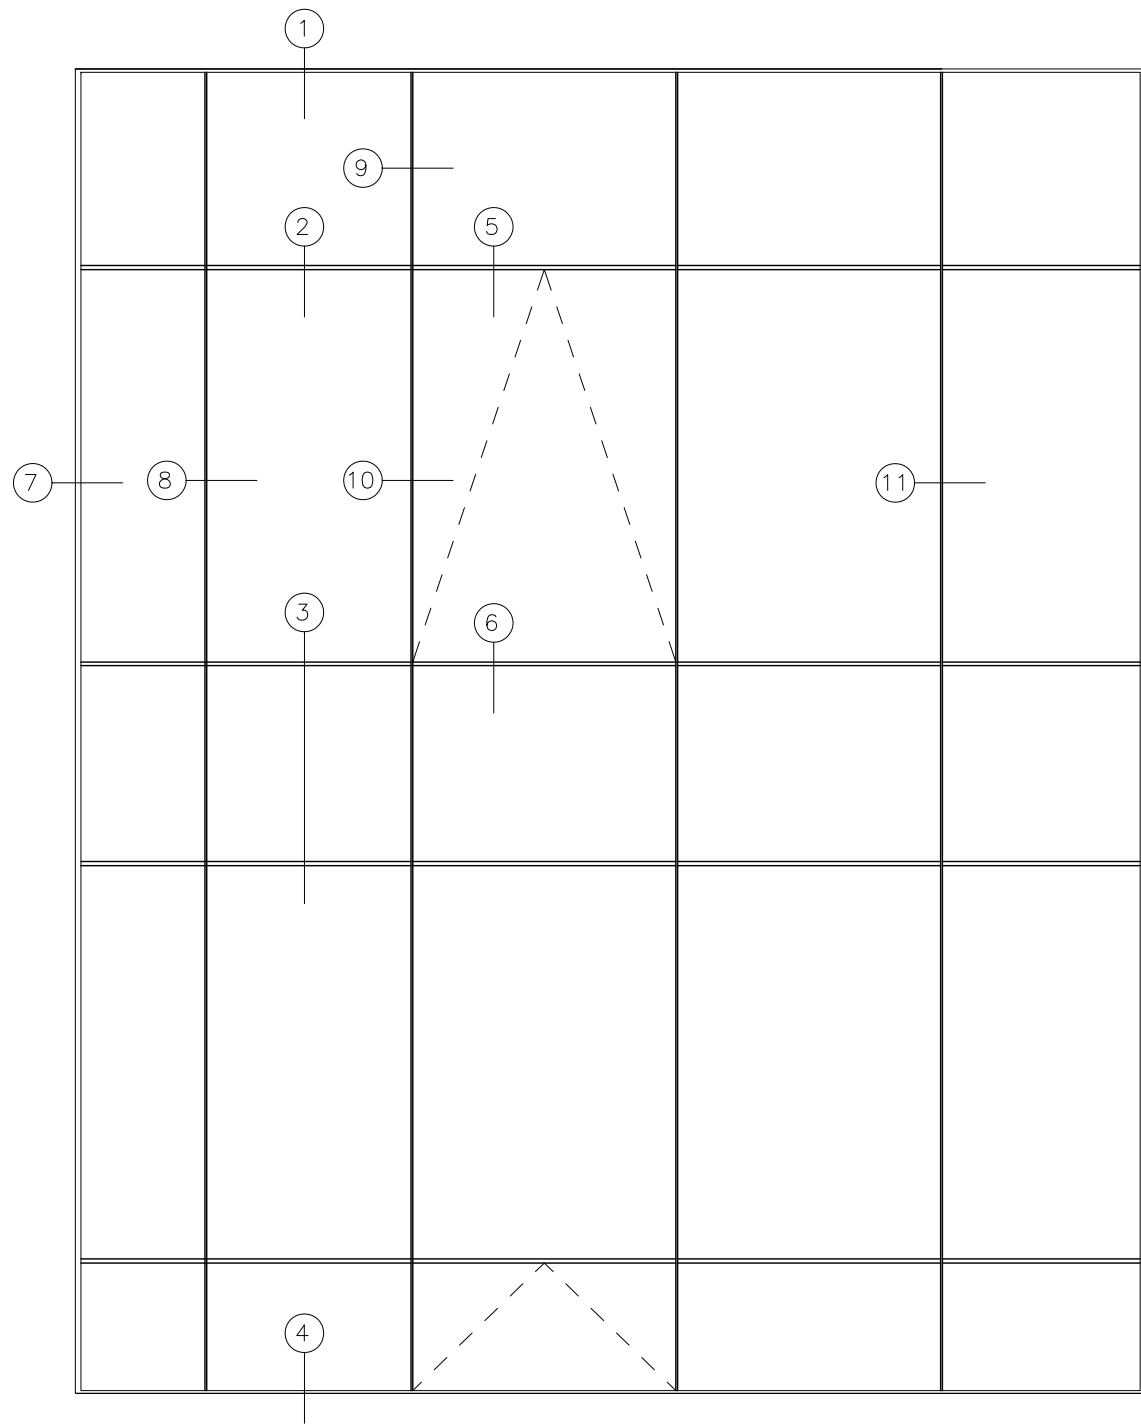


1 Curtain Wall Head

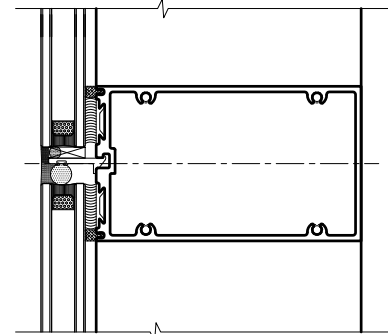


2 Intermediate Horizontal

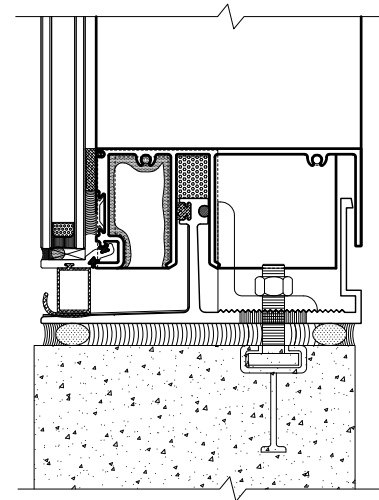


3 Sill Starter

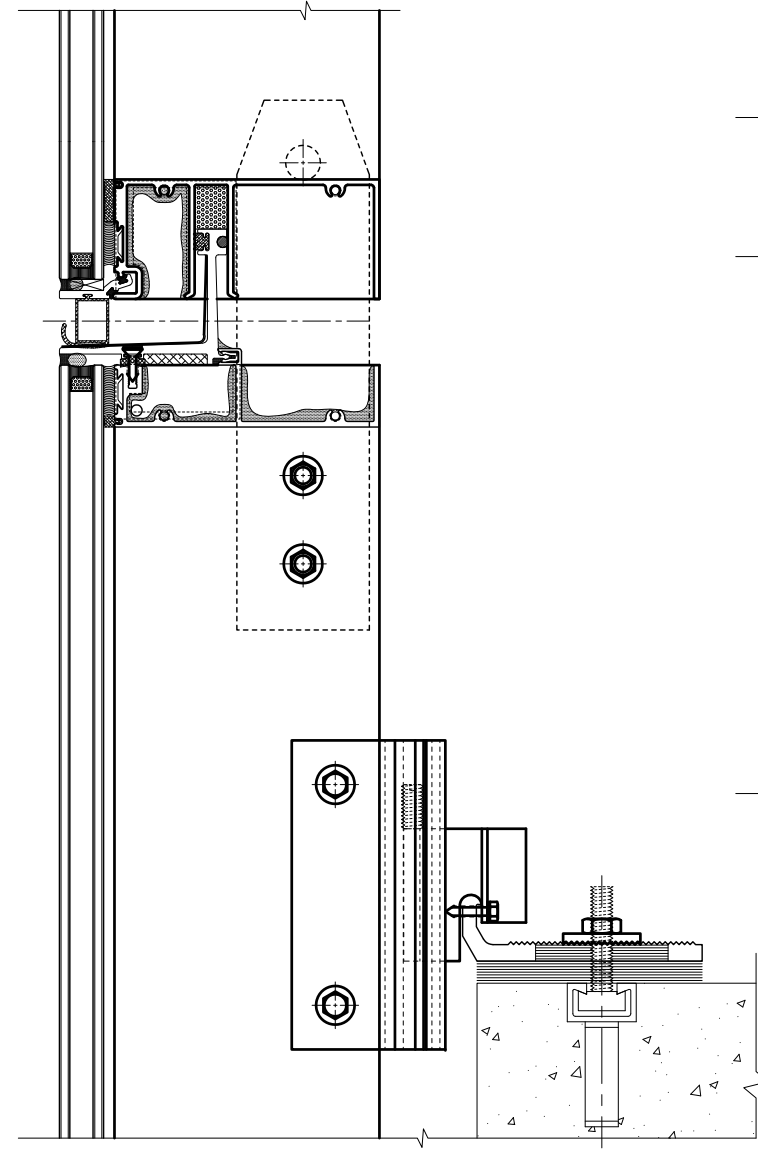


3 Anchor Detail

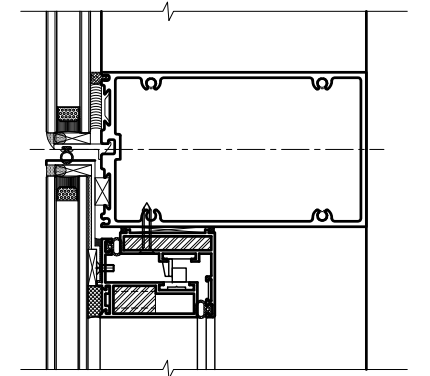


5 PROJECT OUT - Horizontal DETAIL

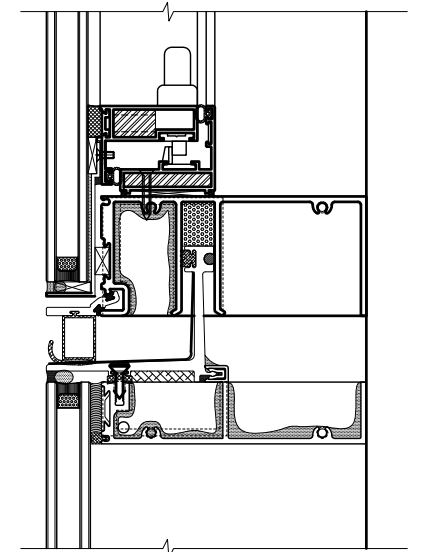


6 PROJECT OUT - Horizontal DETAIL

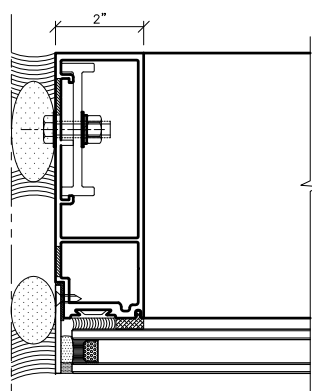


7 Jamb Mullion

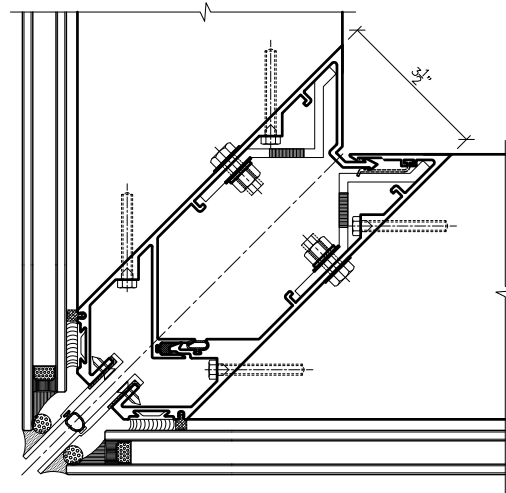


8 Outside Corner

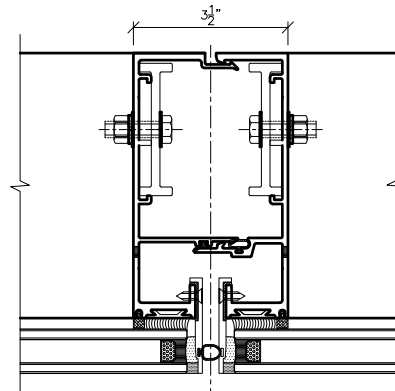

9 Vertical Mullion

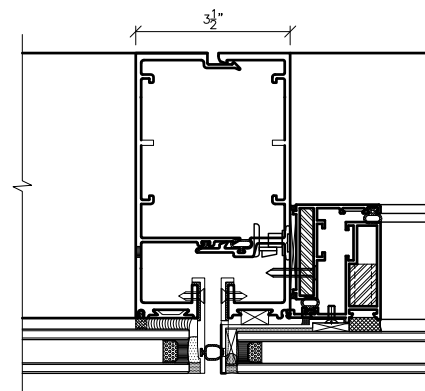

10 PROJECT OUT - VERTICAL DETAIL

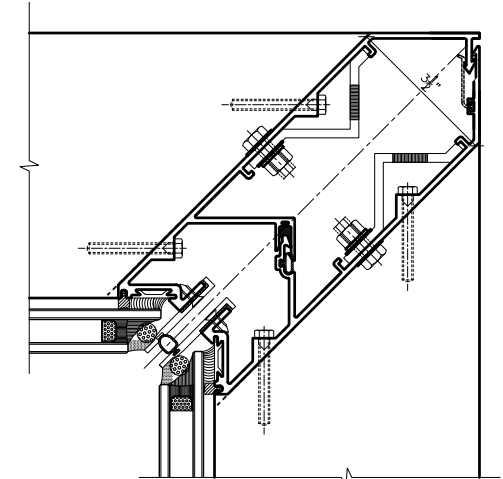

11 Inside Corner